

PROPERTY DESCRIPTION


ADDRESS: 5 Union Place, Ipswich, QLD

RP DESCRIPTION:
LOT Lot 1 RP 2677
Division/Division 3
ZONING:
CBD Primary Retail


Site
Scale @ A1 - 1:200




	Proposed GFA 2021	Existing GFA 2015
Upper Floor/ Roof	267.33sqm	288.96 sqm
Main Hotel Floor	844sqm	624.71 sqm
Lounge/Services	280.83 sqm	N/A
Basement 1	187.82 sqm	N/A
Basement 2	187.82 sqm	N/A
Total	1767.80 sqm	913.67 sqm

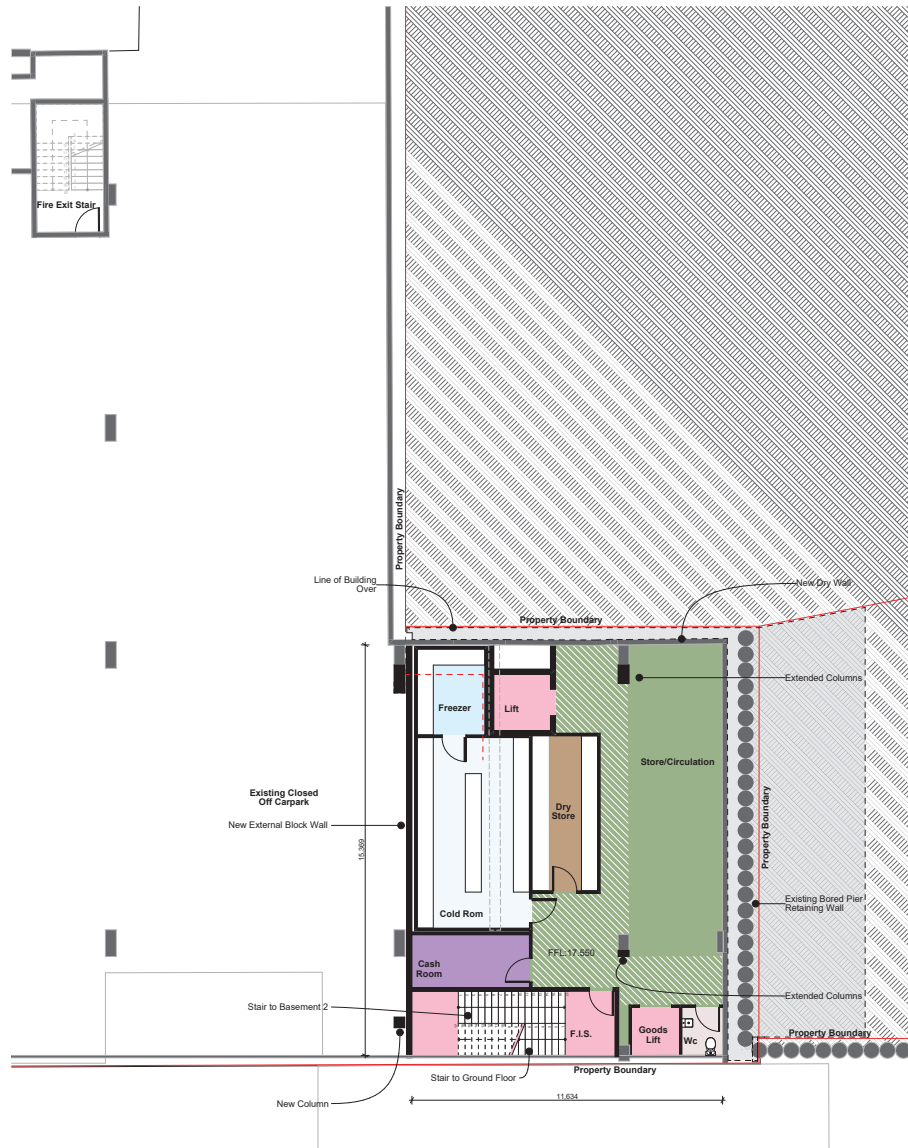

Basement 1 - Kitchen Storage
Scale @ A1 - 1:100

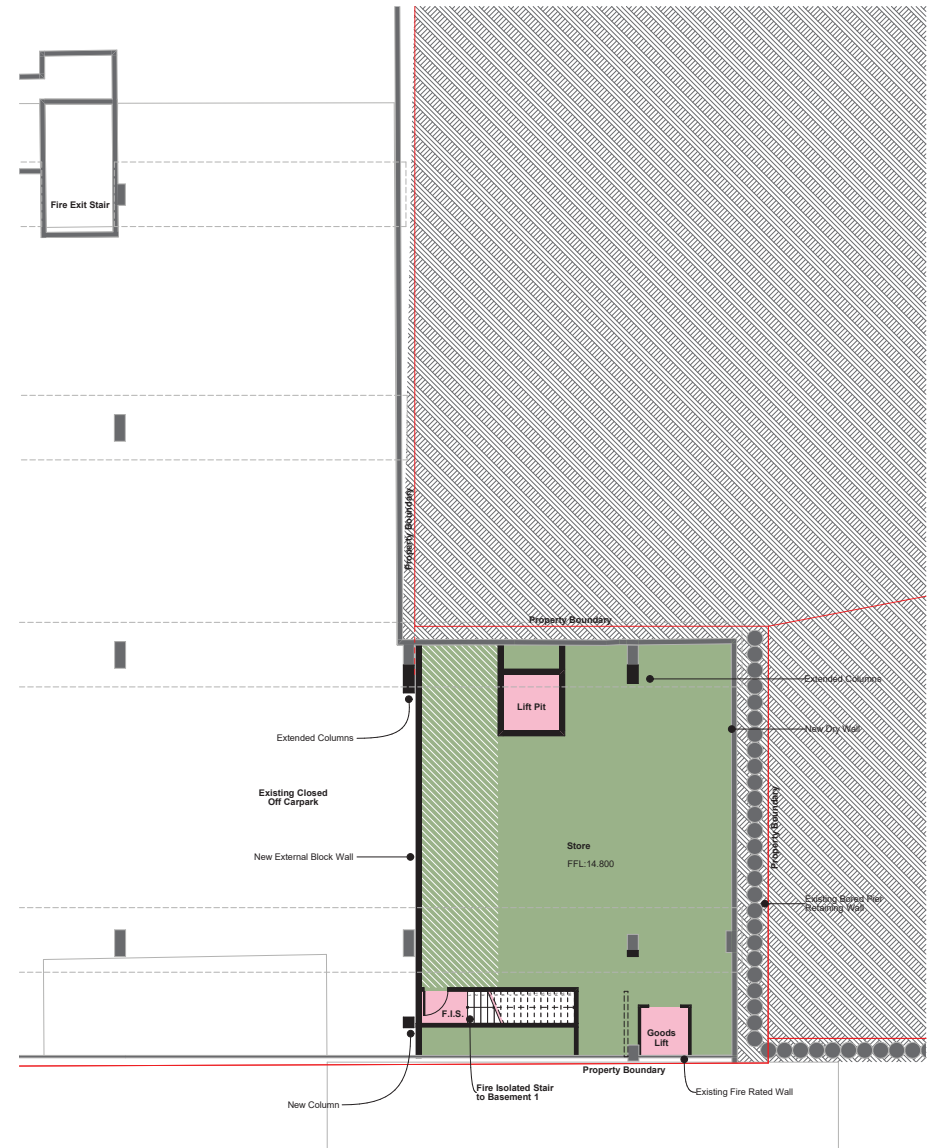


Basement 2 - General Storage
Scale @ A1 - 1:100

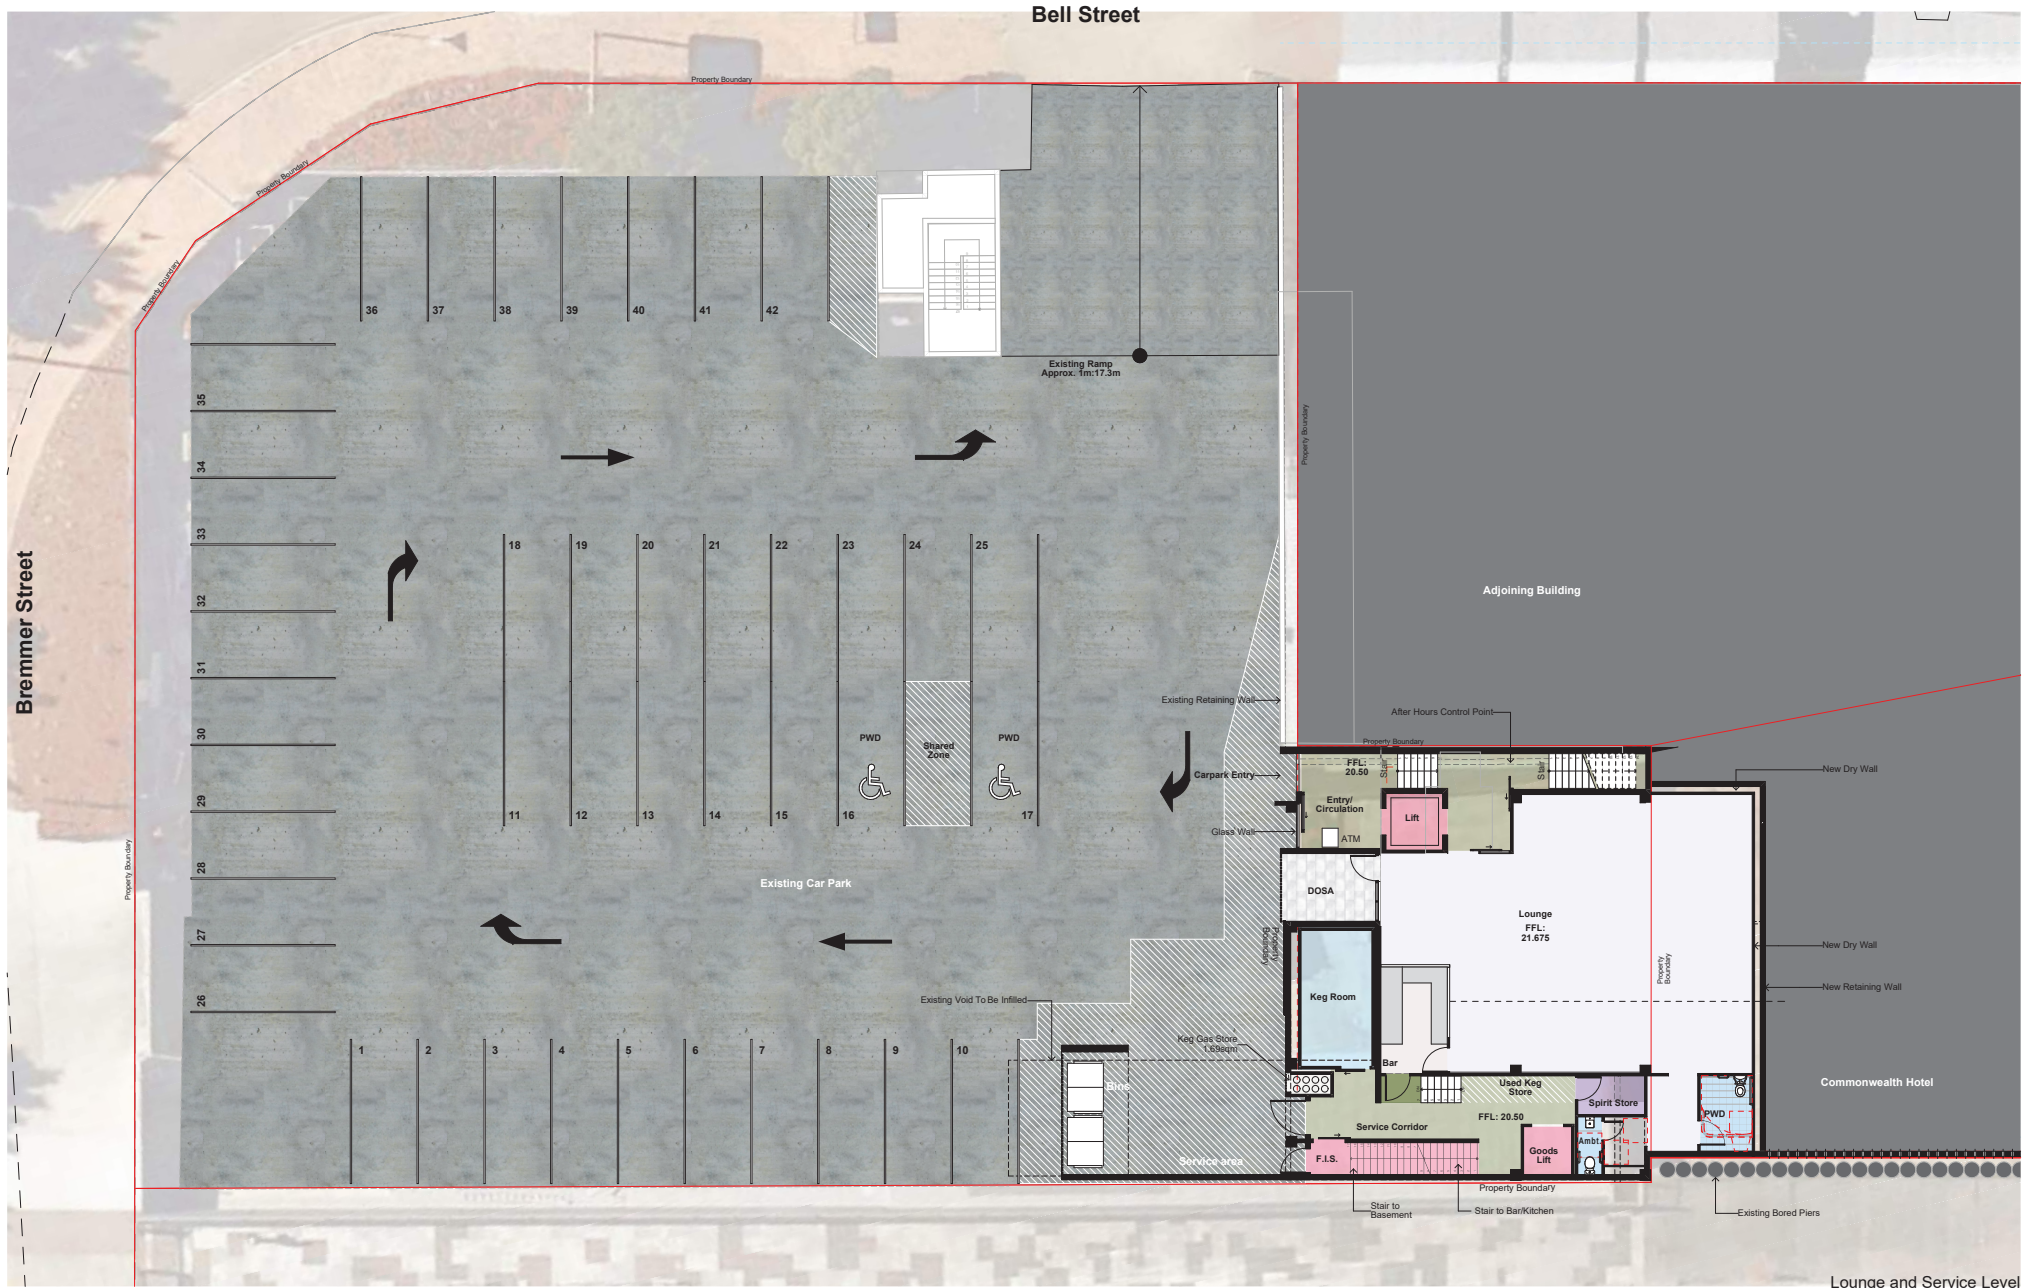

Lounge and Service Level
Scale @ A1 - 1:100



<div>General Notes</div> <div>The Builder shall check all dimensions and levels on site prior to construction. Notify any errors, discrepancies or omissions to the architect.</div> <div>Drawings that shall not be used for construction purposes until issued for construction.</div> <div>Do not scale drawings.</div> <div>© TAIT MORTON JOHNSTON Pty Ltd</div>	<div>PROPOSED</div> <div>Proposed Extension of Commonwealth Hotel</div> <div>Union Street Ipswich</div>	<div>FOR</div>	
--	---	----------------	--	--	

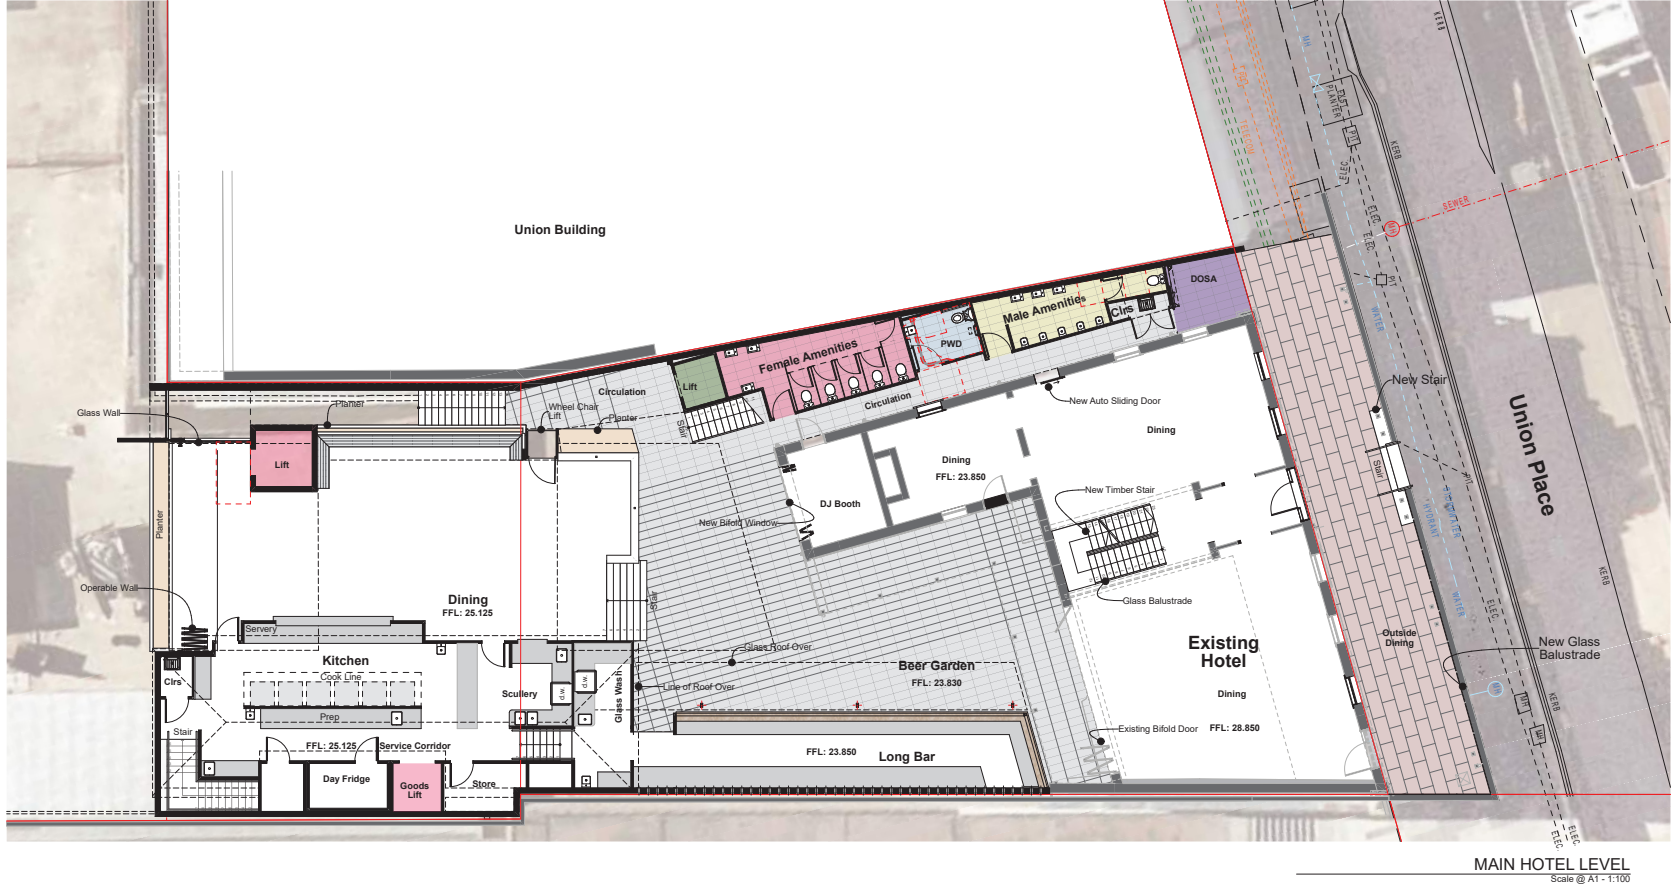



ISSUE	DRAWN BY	CHECKED BY :	SHEET
Development Approval	CP	PJ	A1
DRAWING NUMBER	REVISION	JOB NUMBER	
A106	DA 03	1444-2	
		Plot Date: 22/09/2024	

Existing Commonwealth Hotel to
Remain Unchanged

Toughened Glass Balustrade

+28.925
7 Roof

+25.425
6 Main Hotel Floor

+24.150
5 Kitchen

Stainless Steel Balustrade

Glass Atrium Roof

Chamferboard Cladding

Glass Atrium Roof

+28.925
7 Roof

+25.425
6 Main Hotel Floor

+24.150
5 Kitchen

Union Place Elevation
Scale @ A1 - 1:100

Union Building Behind

Existing Commonwealth Hotel

Existing Commonwealth Hotel

Acoustic Louvers to A/C Plant

Block Fire Wall Render Finish

Colorbonf Roof Sheetting
Fall @ 30°

Existing Block Wall to
Existing Service Corridor

Toughened Glass Balustrade

Block Fire Wall Brick Face

Lift Shaft, Chamferboard Cladding

Brick Parapet

Extrusions in Brick Wall

Existing Block Wall to
Existing Service Corridor

+28.925
7 Roof

+25.425
6 Main Hotel Floor

+24.150
5 Kitchen

+21.675
4 Ground Floor

+20.500

Western Elevation
Scale @ A1 - 1:100

General Notes
The Builder shall check all dimensions and levels on site prior to construction. Notify any errors, discrepancies or omissions to the architect. Drawings shall not be used for construction purposes until issued for construction. Do not scale drawings.
© TAIT MORTON JOHNSTON pty ltd

PROPOSED
Proposed Extension of Commonwealth Hotel
AT
Union Street Ipswich

FOR

REV	ISSUE	CHANGE DESCRIPTION	DATE
P012	Preliminary		13/09/2021
DA 02	Development Approval		21/09/2021
DA 03	Development Approval		22/09/2021
DA 04	Development Approval		13/10/2021

DRAWING TITLE:
Union Street and Western Elevation



Tait Morton Johnston Architects
P 07/3202 4400
F 07/3202 1769
E admin@tmjarchitects.com.au
A 13 Warwick Road, Ipswich, Q

ISSUE	Development Approval	CP	PJ	A1
DRAWING NUMBER	A107	REVISION	DA 04	JOB NUMBER
				1444-2
				Plot Date: 13/10/2021

