

Activity Room Calculations							
Story	Room	Age	Area Required	Area Provided	Staff Required	Staff Provided	Occupancy
Ground Floor	Activity Room 1	12-24 mnths	39	49.48	1:4	3	12
	Activity Room 2	0-12 mnths	26	30.60	1:4	2	8
	Activity Room 3	2-3 yrs	52	57.62	1:5	4	16
	Activity Room 4	2-3 yrs	65	71.62	1:5	4	20
	Activity Room 5	3-5 yrs	72	78.46	1:11	2	22
	Activity Room 6	3-5 yrs	72	78.51	1:11	2	22
			326	366.29 m²		17	100

Outdoor Play Calculations				
Zone Name	Age Group	Area Required	Area Provided	Occupancy
Outdoor Play 1	0-3 yrs	392	398.24	56
Outdoor Play 2	2+ yrs	308	308.68	44
		700	706.92 m²	100


FLOOR PLAN LEGEND

- B Bollard
- C Structural Column
- DF Drinking Fountain
- DP Downpipe
- FHR Fire Hose Reel
- HC Hose Cock
- LRO Line of Roof Over
- MSB Main Switch Board
- RW RW
- WS Wheelstop

GFA Calculation (ICC Definition)

FENCE TYPES

- FEN-1 1.0m Flat Steel Fence
- FEN-2 1.5m Flat Steel Fence
- BAL-1 1.5m Batten FC Balustrade
- BAL-2 1.5m Flat Steel Balustrade
- BAL-3 2.1m Acoustic Linea Balustrade

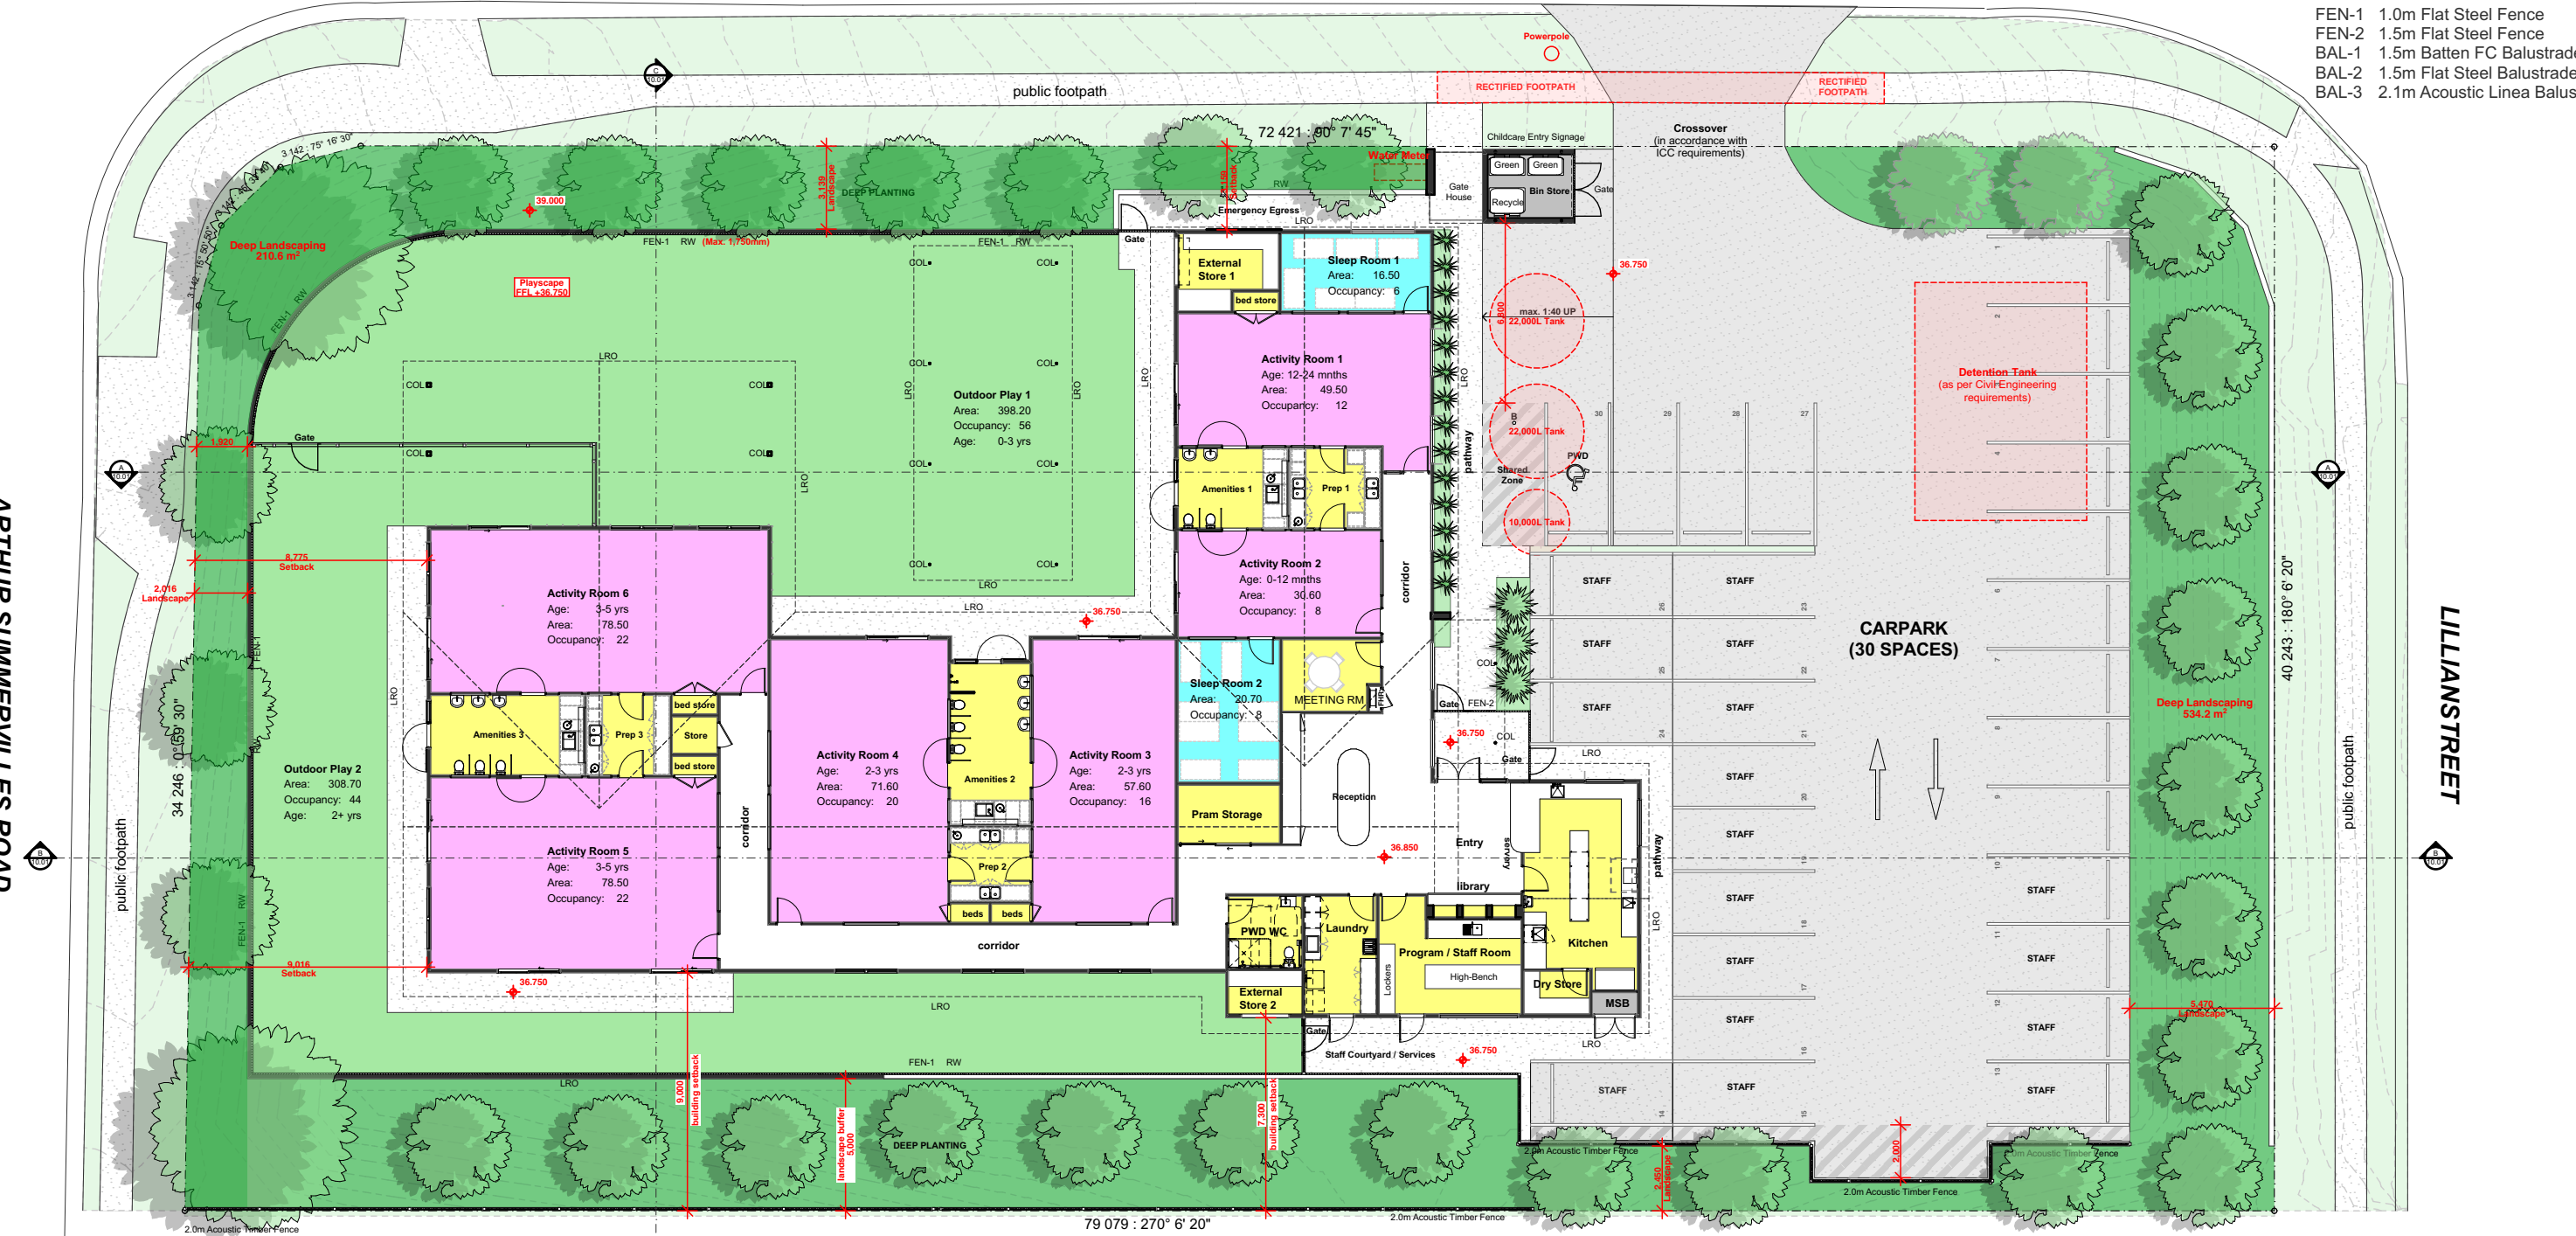

NOT RECOMMENDED FOR APPROVAL

