


AREA OF LEASE
SHOWN HATCHURED.


Areas include columns
and parts of walls.

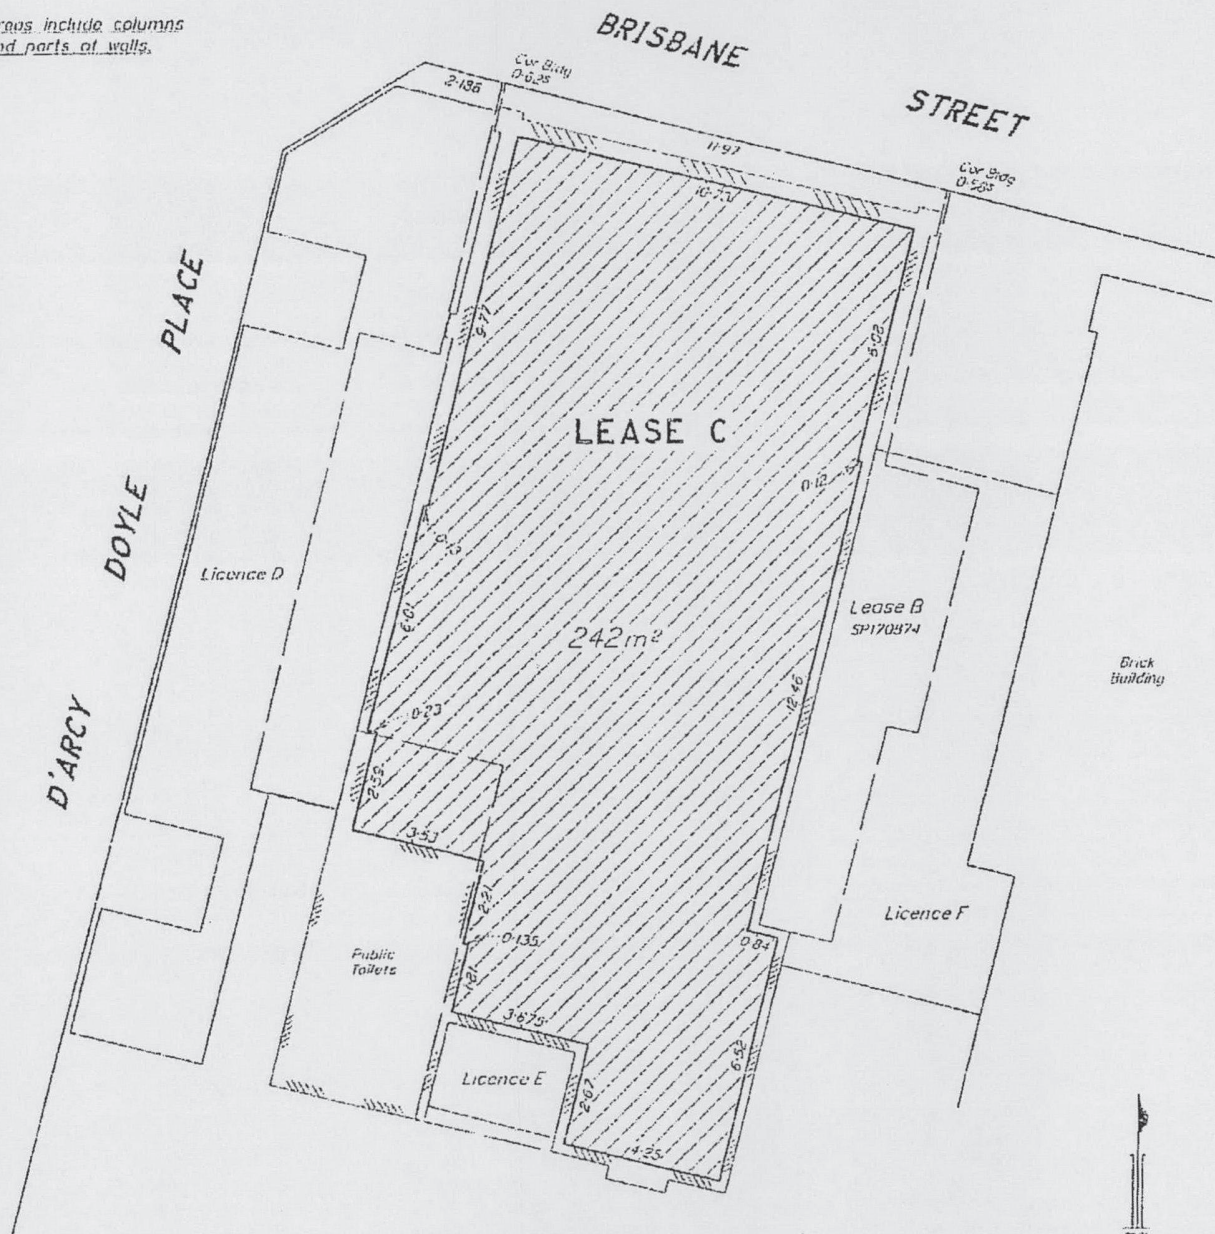

12
SP103223

NOTE:
Lease area is Gross Lettable Area (GLA) as defined
by the Property Council of Australia (March 1997).

Scale 1:125 - Lengths are in Metres.

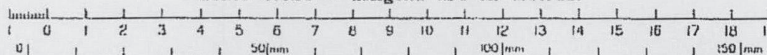

I, Wayne John HALLS, Cadastral Surveyor,
hereby certify that the details shown on this
sketch plan are correct.

Wayne John Halls
Cadastral Surveyor

11-01-2008
Date

PLAN OF LEASE C
Being part of the Ground Floor of a
building in Lot 12 on SP103223
Parish of IPSWICH
County of Stanley
Certificate of Title: 50209132

Scale in Metres. 1:125 at A3



IPSWICH CITY COUNCIL
50 SOUTH STREET PH 07 3810 6666
PO BOX 191 FAX 07 3810 6731
IPSWICH Q 4305

Date of Survey: 07/01/2008

Job No: HSP00004-10.2 DWG No: HSP00004-001

Rev: A

DRAFT DESIGN