



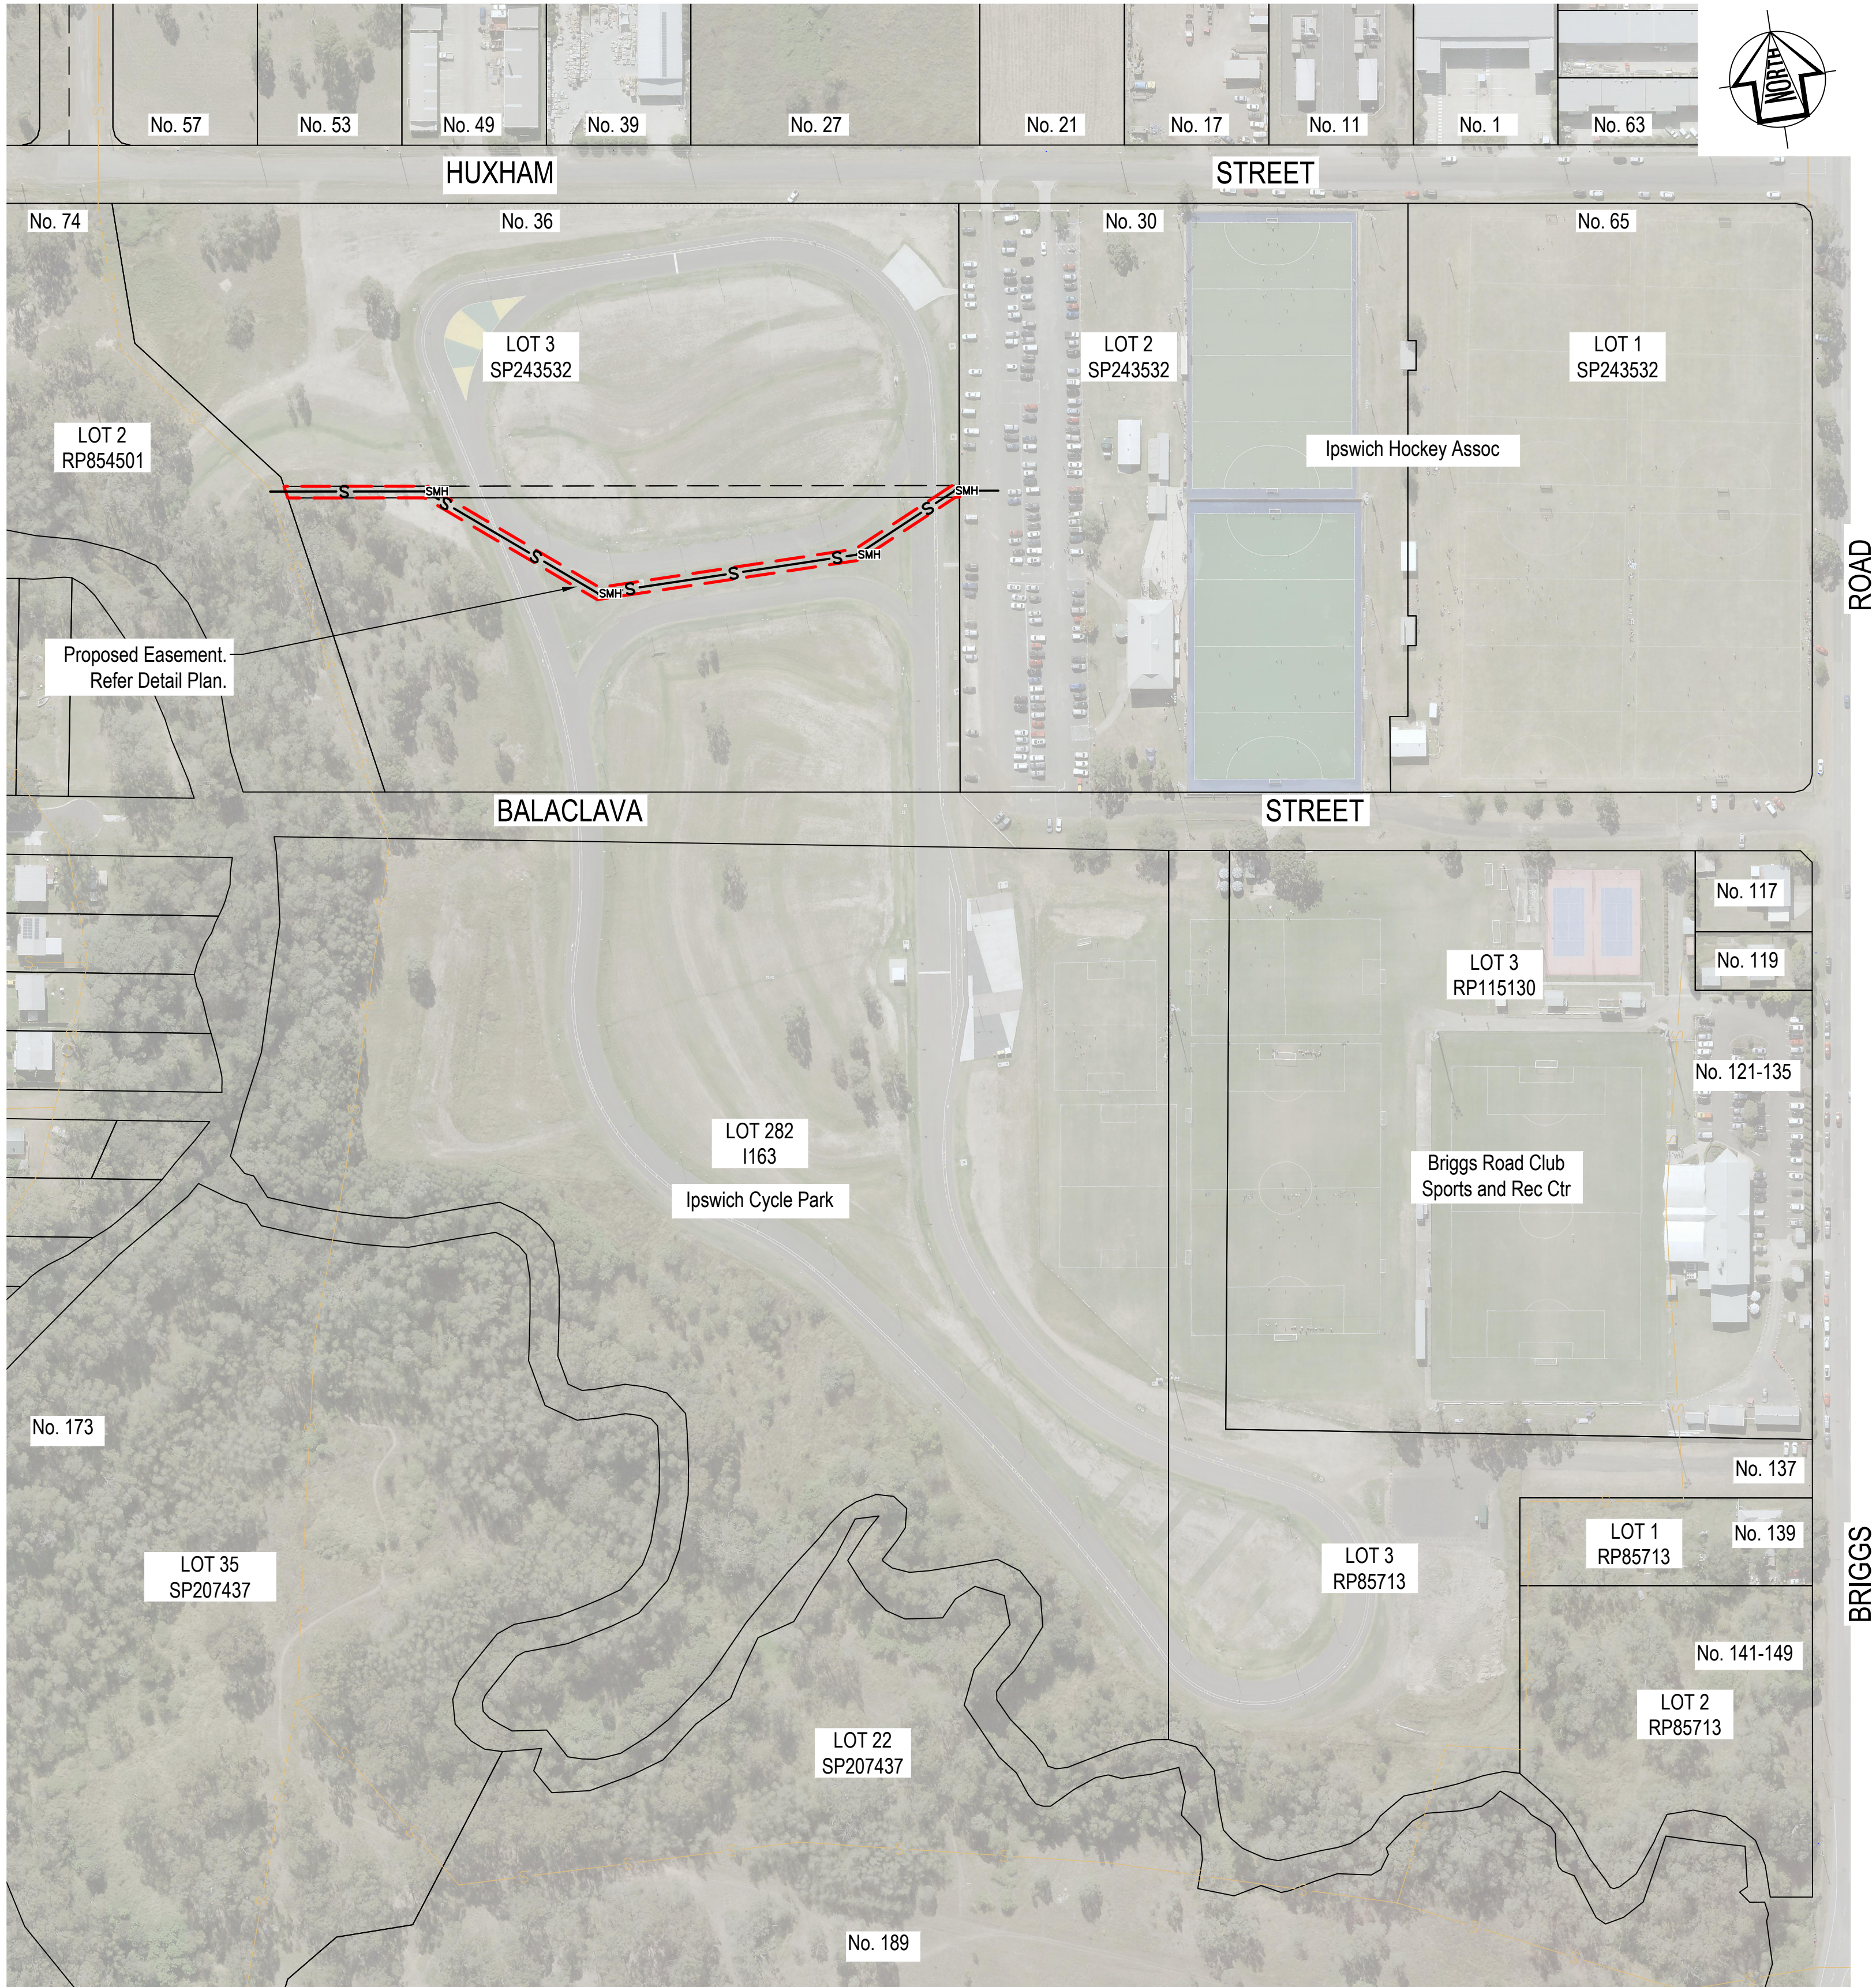

PLAN
Scale A

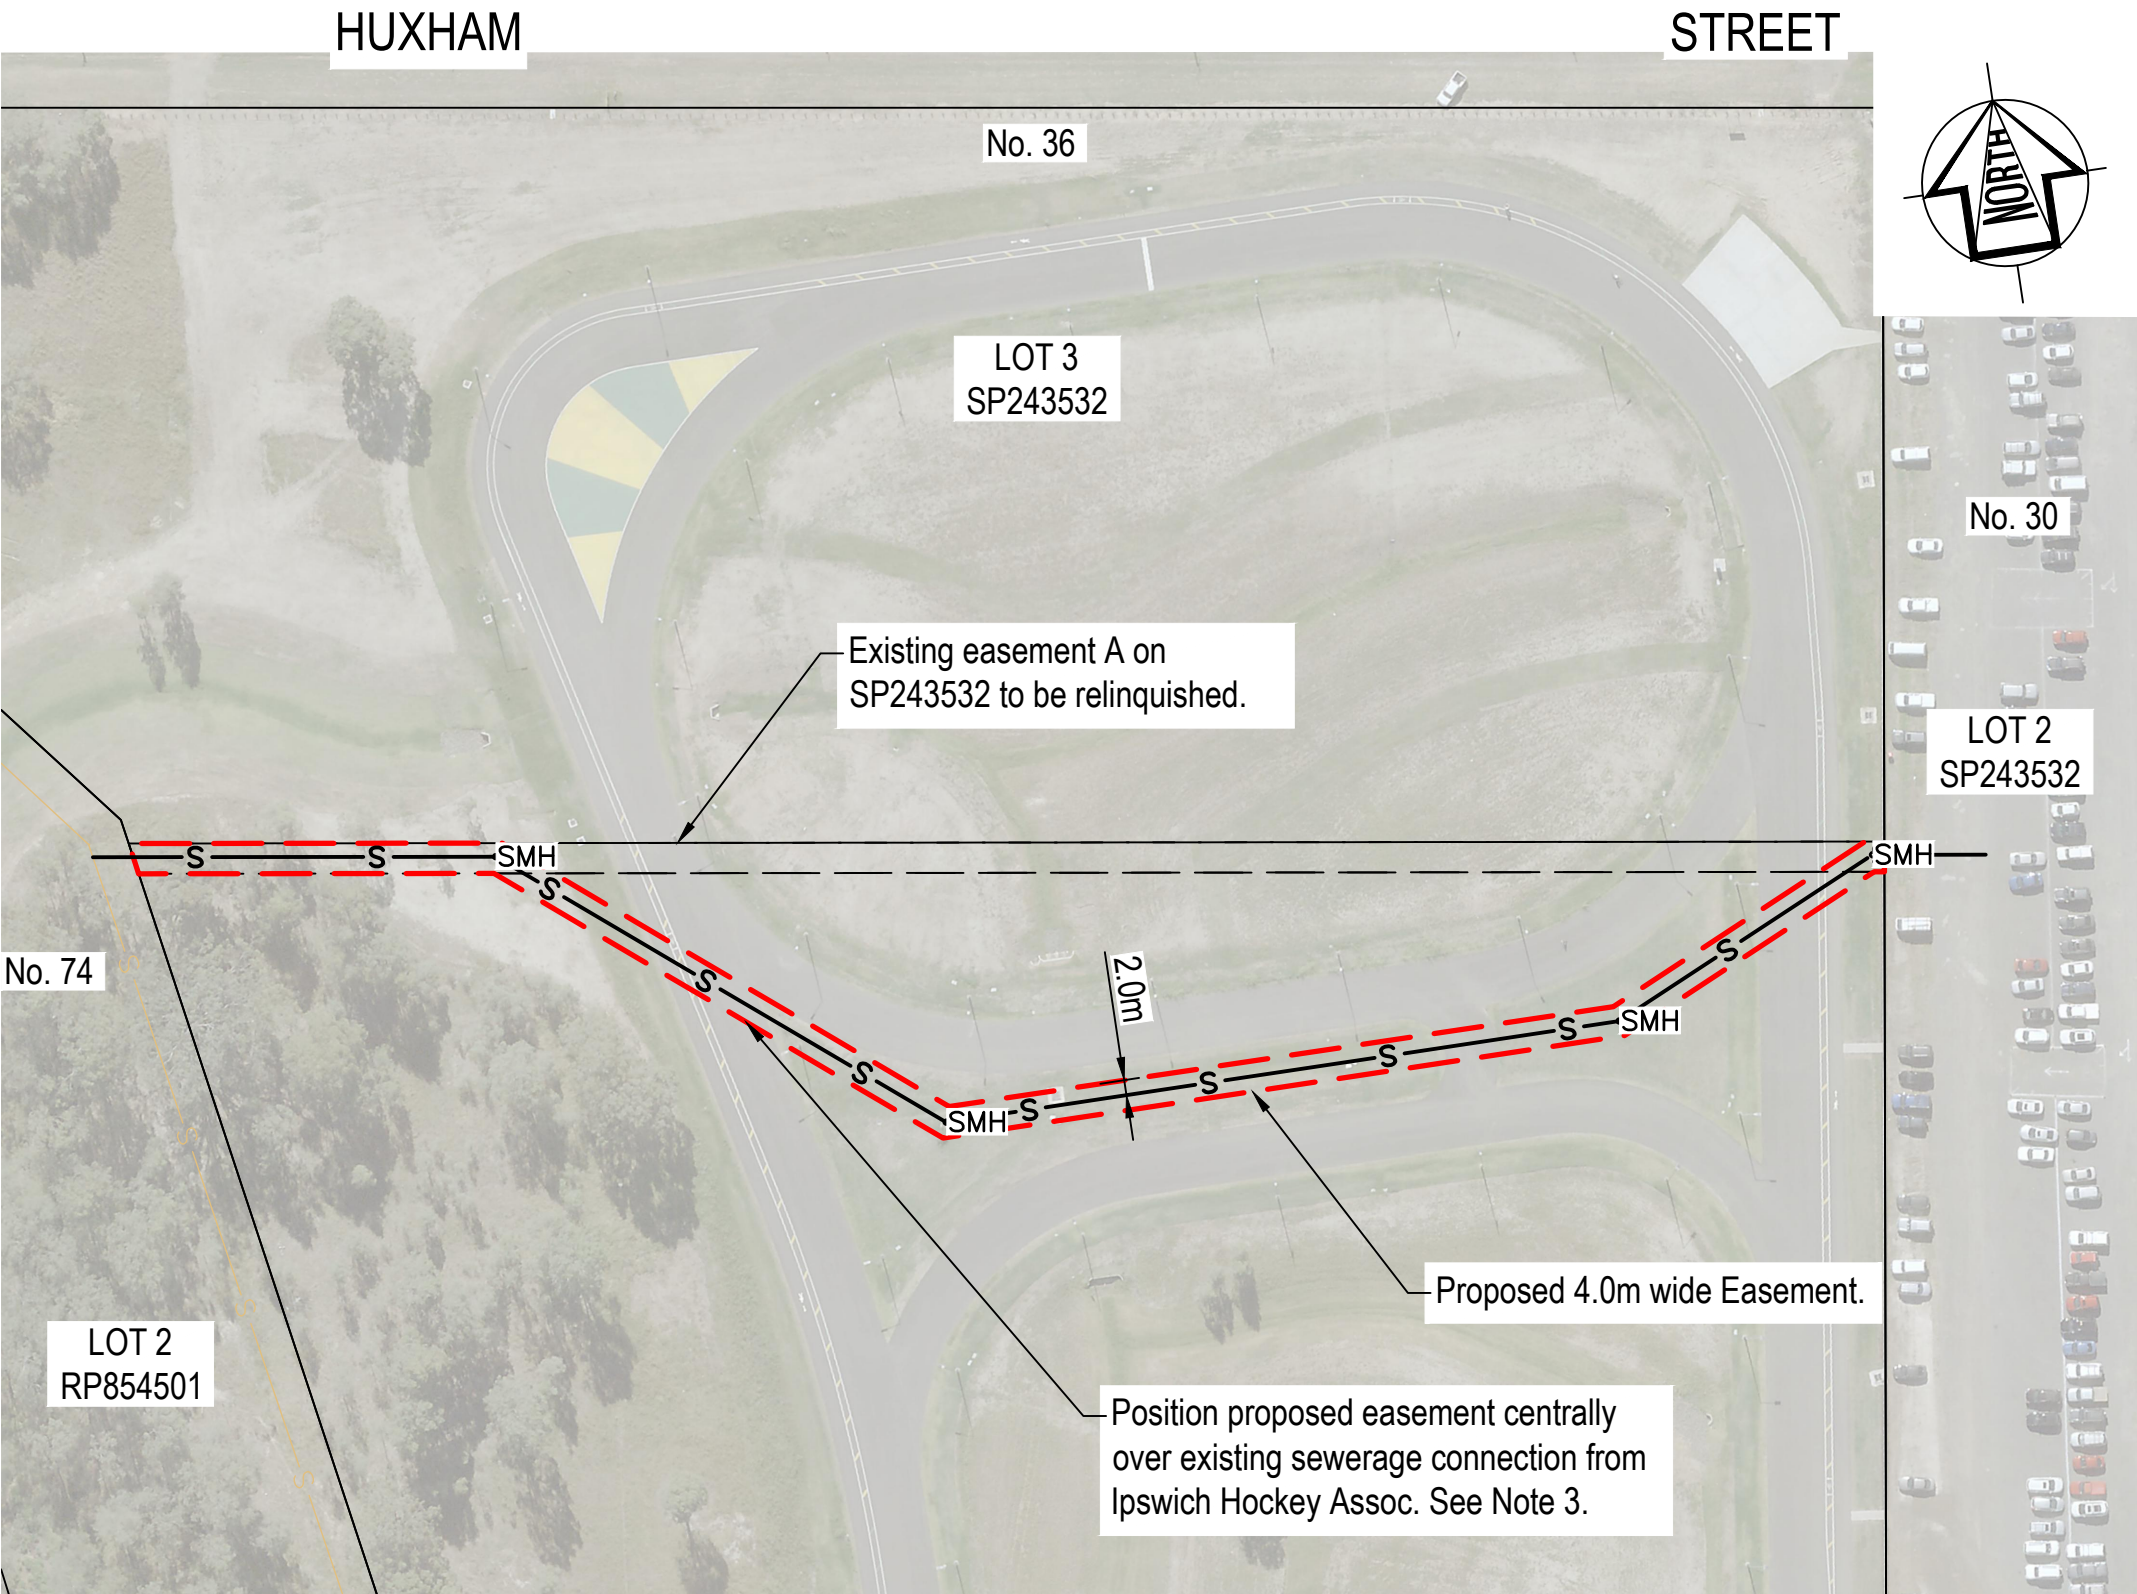

DETAIL PLAN
Scale B

PROPERTY DETAILS

LOCATION	: Huxham Street and Briggs Road, Raceview/Flinders View
PROPERTY OWNER	: Ipswich City Council Program 30/33 PO Box 191 Ipswich Qld 4305
PROPERTY DESCRIPTION	: Lot 3 on SP243532
EXISTING AREA	: Lot 3 on SP243532: 48,157m ² Easement: 927m ²
PROPOSED AMALGAMATED LOT AREA	: 48,090m ²
PROPOSED EASEMENT AREA	: 995m ²

REVISIONS			
Issue	Revisions/Descriptions	Drawn	Date

SURVEY DATA			
Horiz. Datum	Terrain 2001	Vertical A.H.d. Datum	Level ---- Book
Size: A1 - Scales before reduction:			
Scale A		0 10 20 30 40 50 60 70 1:1500	
Scale B		0 10 20 30 40 50 1:1000	
Dimensions shown in metres except where shown otherwise			

DRAWING CERTIFICATION	
Classification	
Certifier Name	
Certifier No.	
Date	
Signature:	
Drawing Status	40% DESIGN REVIEW

COUNCIL APPROVAL	
Approved By	
(For) Chief Operating Officer (IS)	
Date:	


TECHNICAL SERVICES
P.O. Box 191 Ipswich QLD 4305 Australia
Telephone: (07) 3810 6666
Facsimile: (07) 3810 7963
e-mail: TechnicalServices@ipswich.qld.gov.au

Project	BRIGGS ROAD AND HUXHAM STREET, FLINDERS VIEW / RACEVIEW IPSWICH CYCLE PARK
Drawing Title	EASEMENT AMENDMENT

Drawn	Name Crystal Lee	Date 02/2019
Designed	Crystal Lee	02/2019
Checked	Brett Kleinschmidt	02/2019
Project No.	Sheet No.	Rev.
INF01722	1400	