

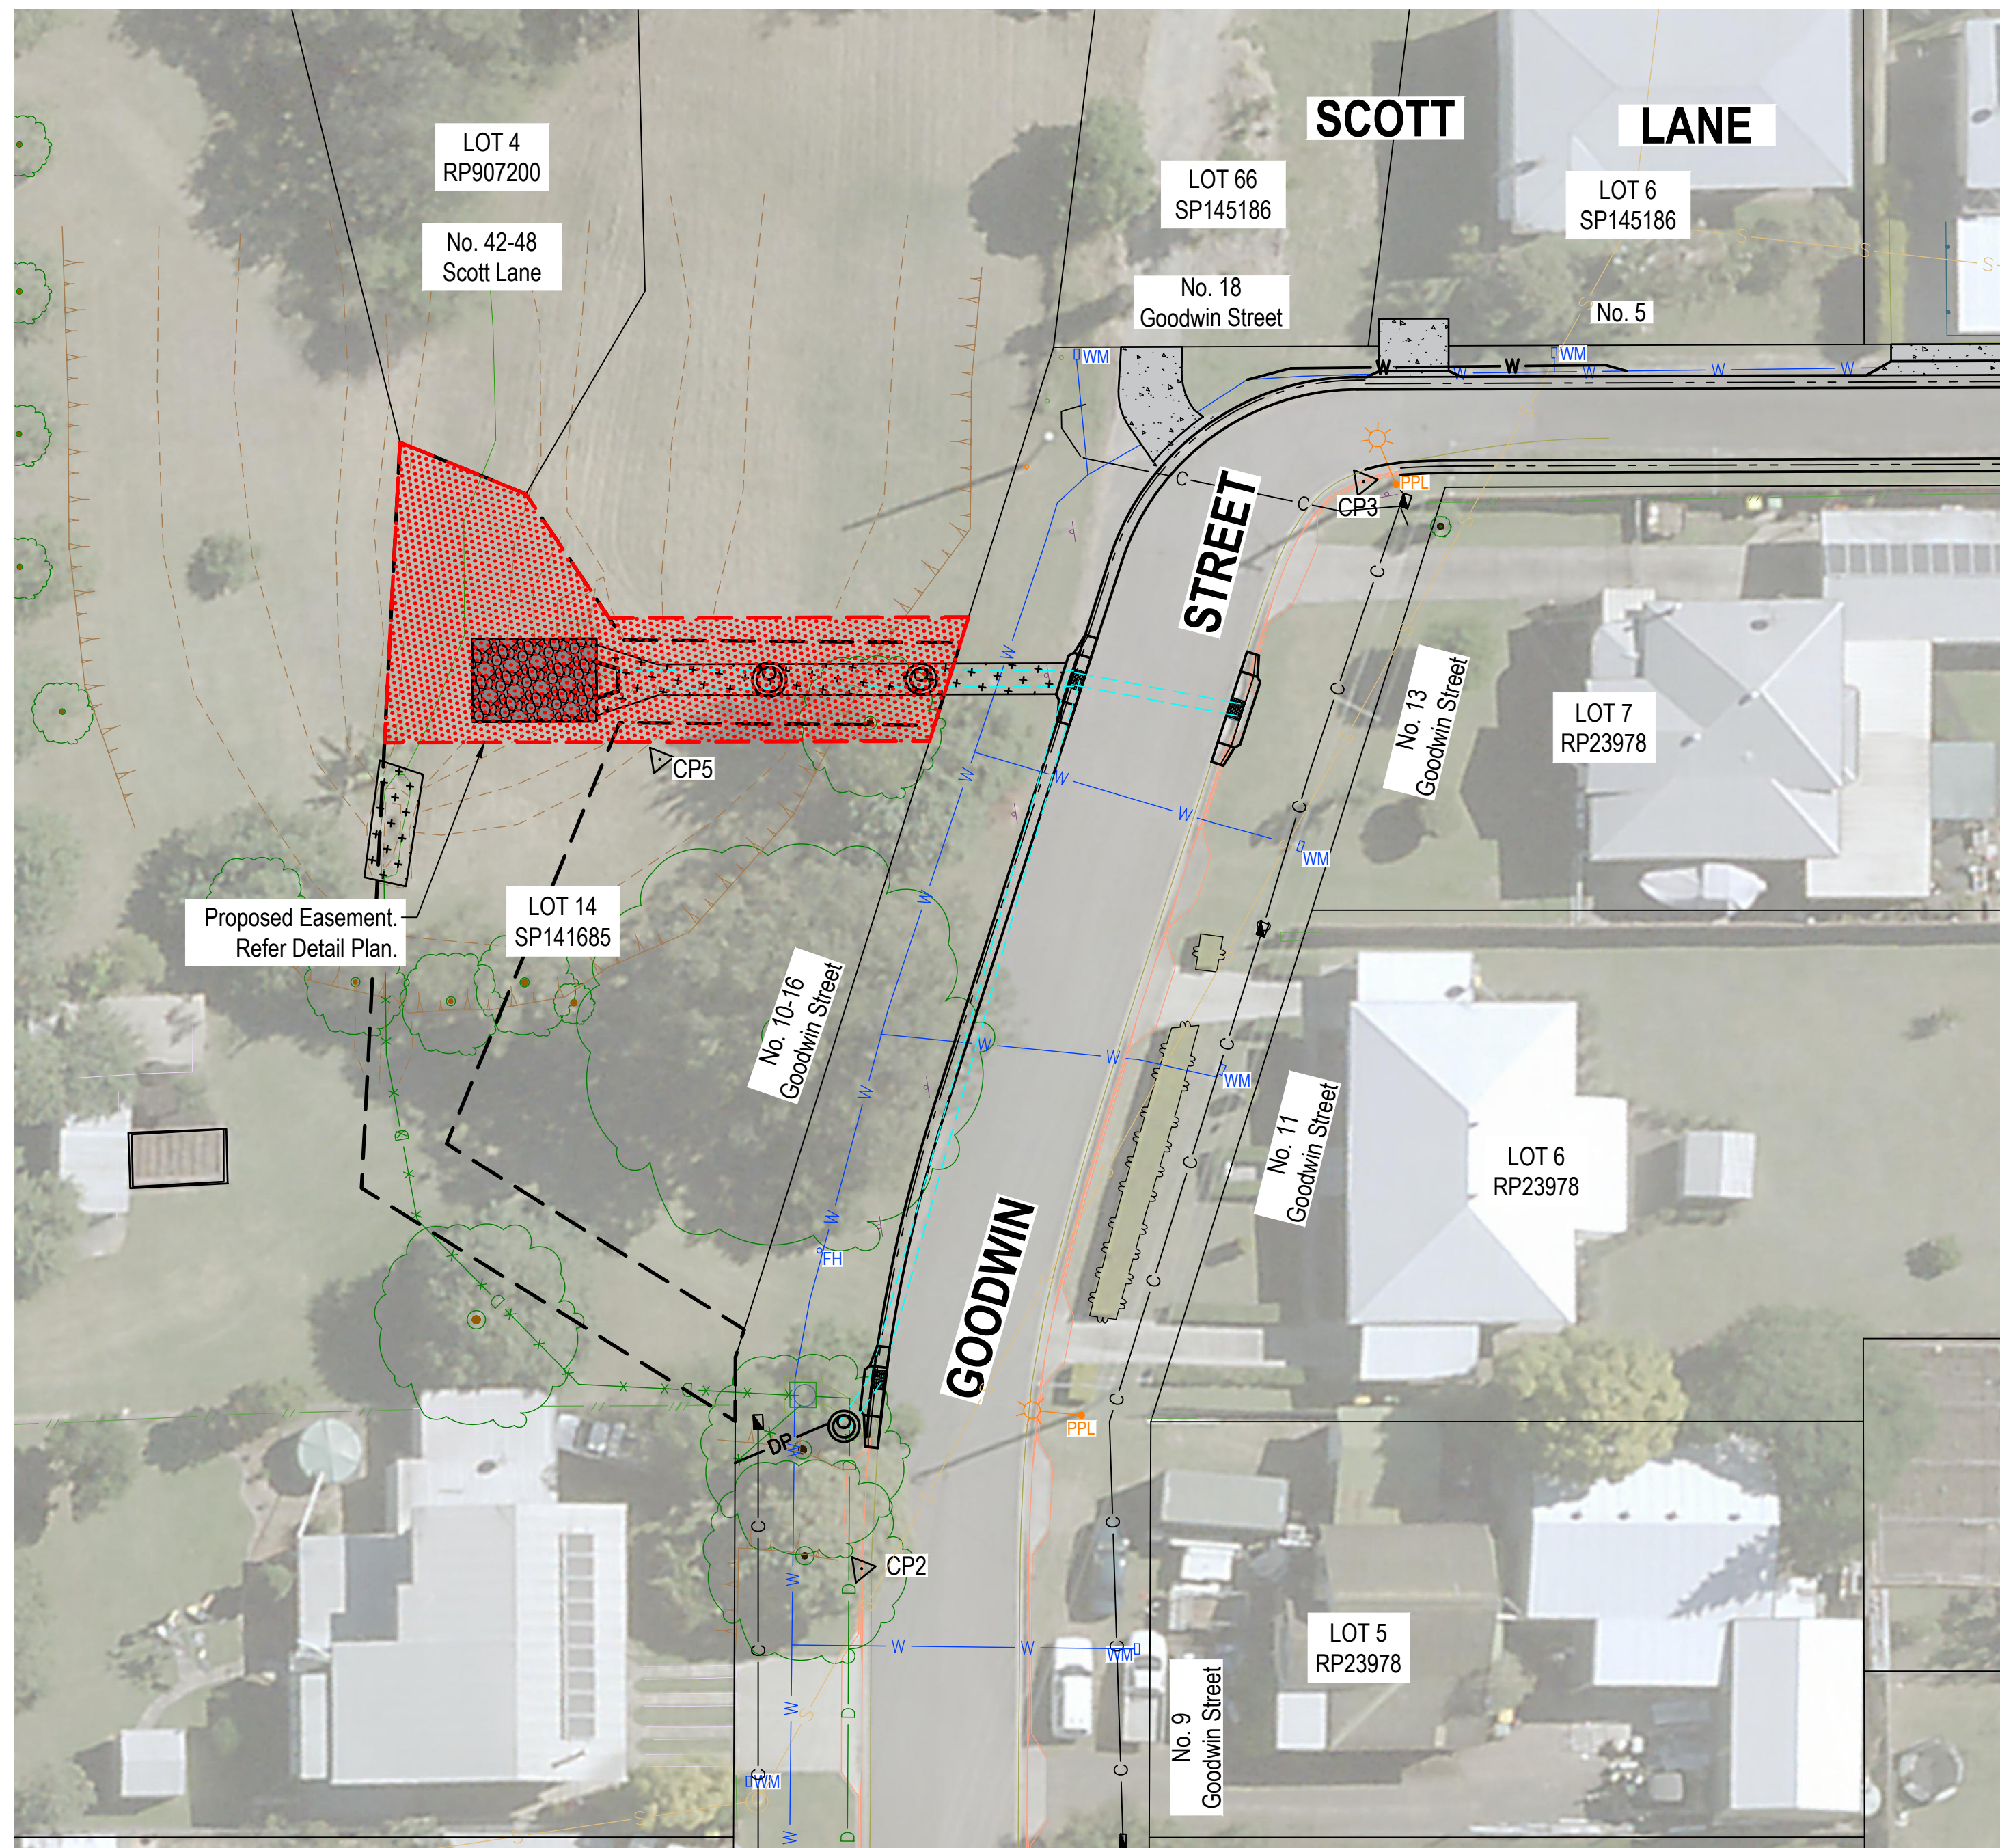
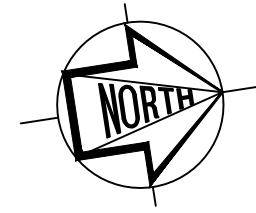


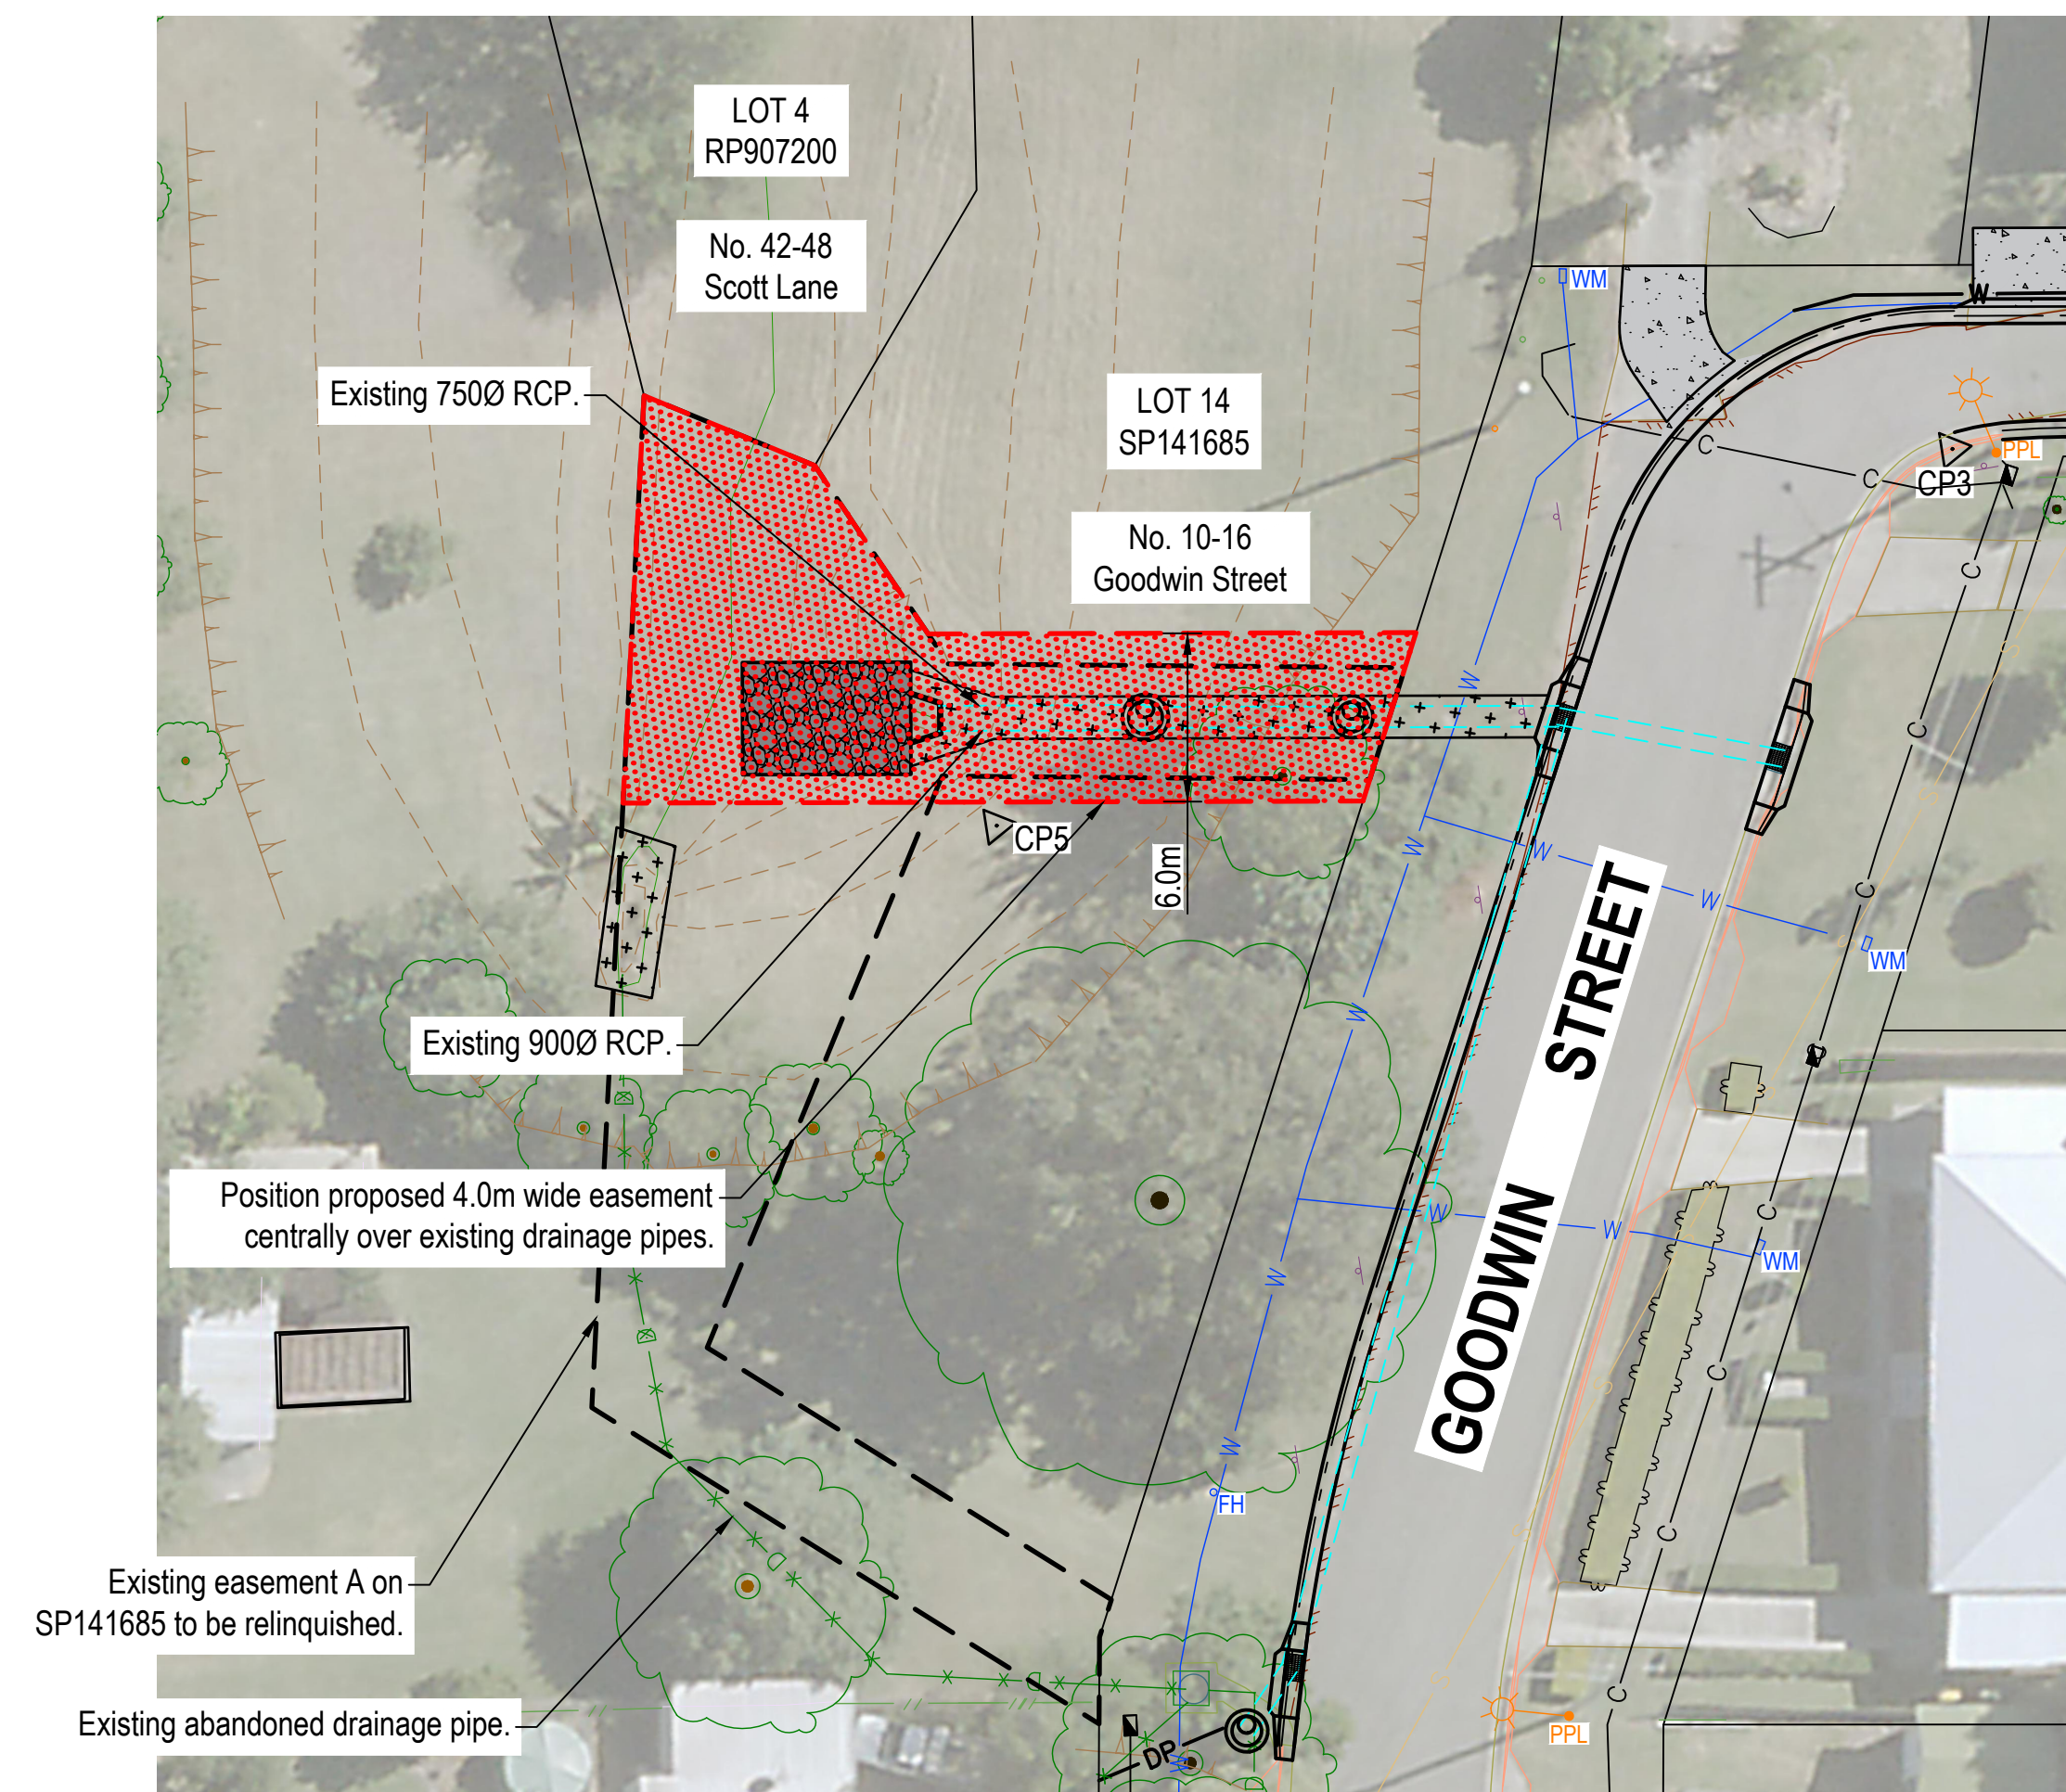

PLAN
Scale A

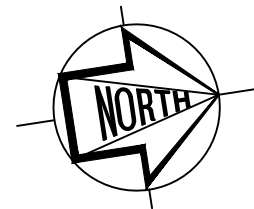

DETAIL PLAN
Scale B

PROPERTY DETAILS

LOCATION : No. 10-16 Goodwin Street, Basin Pocket
PROPERTY OWNER : Mr B G Mackenzie
10 Goodwin Street
Basin Pocket QLD 4305

PROPERTY DESCRIPTION : Lot 14 on SP141685

EXISTING AREA : 3940 m²
ACQUISITION AREA : 222 m²

NOTES:

- All dimensions are approximate only and subject to survey.
- This drawing is to be read in conjunction with the Notes and Legend on Drg. INF02651 / 002.

REVISIONS			
Issue	Revisions/Descriptions	Drawn	Date
A	Original issue - for construction	CL	10/06/19

SURVEY DATA			
Horiz. Datum	Terrain 2001	Vertical Datum	A.H.D.d. Level Book ----
Size: A1 - Scales before reduction:			
Scale A		1:250	
Scale B		1:250	
Dimensions shown in metres except where shown otherwise			

DRAWING CERTIFICATION	
Classification	
Certifier Name	
Certifier No.	
Date	
Signature:	
Drawing Status	FOR CONSTRUCTION

COUNCIL APPROVAL	
Approved By	
(For) General Manager (I&E)	
Date:	


TECHNICAL SERVICES
P.O. Box 191 Ipswich QLD 4305 Australia
Telephone: (07) 3810 6666
Facsimile: (07) 3810 7963
e-mail: TechnicalServices@ipswich.qld.gov.au

Project	SCOTT LANE, BASIN POCKET EASEMENT AMENDMENT
Drawing Title	EASEMENT PLAN

Drawn	Crystal Lee	Date	05/2019
Designed	Crystal Lee	Date	05/2019
Checked	Ranil Jayasinhage	Date	06/2019
Project No.	Sheet No.	Rev.	
INF02651	1400	A	